

Farm Gardens 2

THE VALLEY

FLOORPLAN

EMAAR


Farm Gardens 2

THE VALLEY

4 BEDROOM Horizon

TOTAL AREA


SUITE AREA	4,711	SQFT	438	SQM
GARAGE AREA	746	SQFT	69	SQM
ENTRY/TERRACE AREA	206	SQFT	19	SQM
BALCONY AREA	732	SQFT	68	SQM
TOTAL AREA	6,395	SQFT	594	SQM

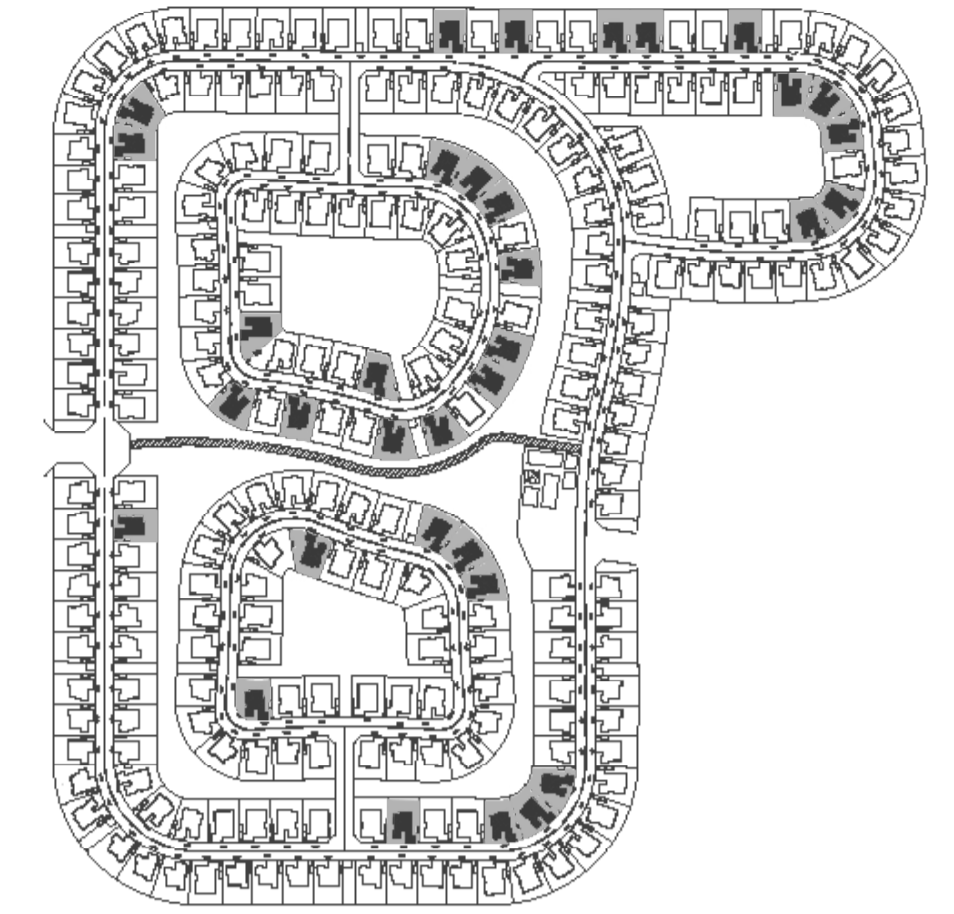

GROUND FLOOR



FIRST FLOOR

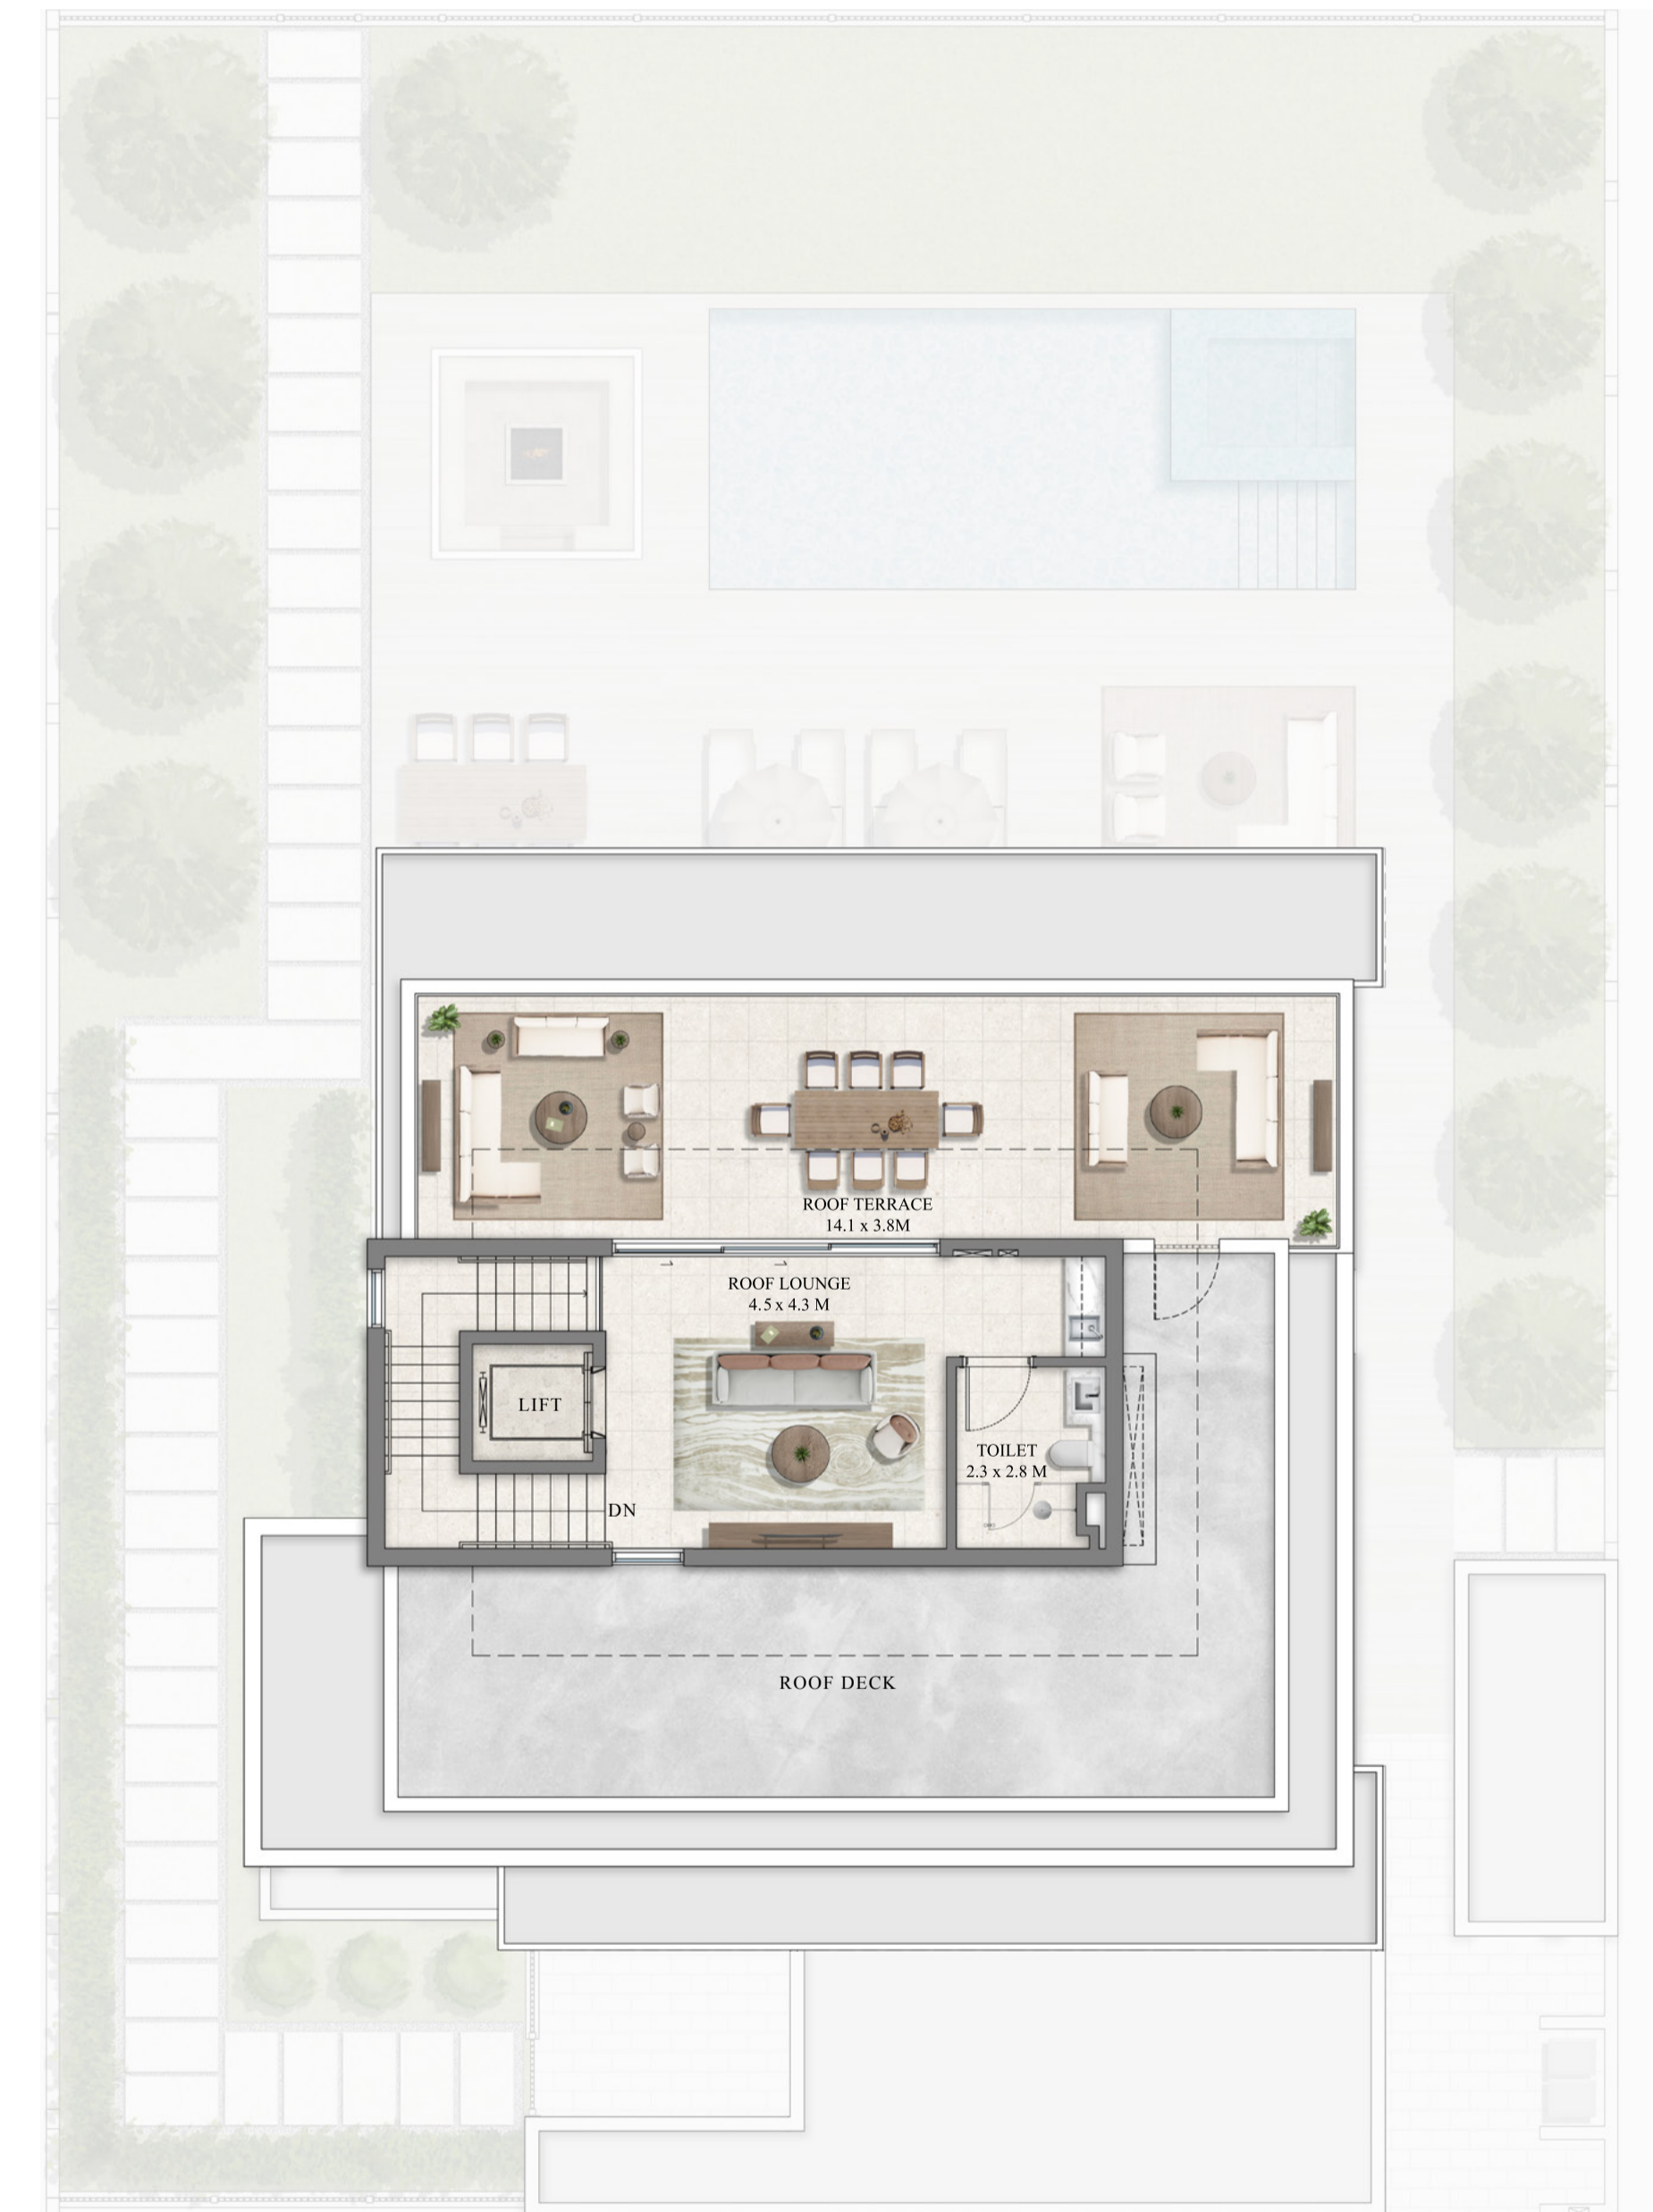

SECOND FLOOR

FLOOR PLAN 1. All dimensions are in imperial and metric, and measured from finish to finish excluding construction tolerances. 2. All materials, dimensions, and drawings are approximate only. 3. Information is subject to change without notice, at developer's absolute discretion. 4. Actual area may vary from the stated area. 5. Drawings not to scale. 6. All images used are for illustrative purposes only and do not represent the actual size, features, specifications, fittings, and furnishings. 7. The developer reserves the right to make revisions / alterations, at its absolute discretion, without any liability whatsoever.


Farm Gardens 2

THE VALLEY

4 BEDROOM Horizon - Mirror

TOTAL AREA

SUITE AREA	4,711	SQFT	438	SQM
GARAGE AREA	746	SQFT	69	SQM
ENTRY/TERRACE AREA	206	SQFT	19	SQM
BALCONY AREA	732	SQFT	68	SQM
TOTAL AREA	6,395	SQFT	594	SQM

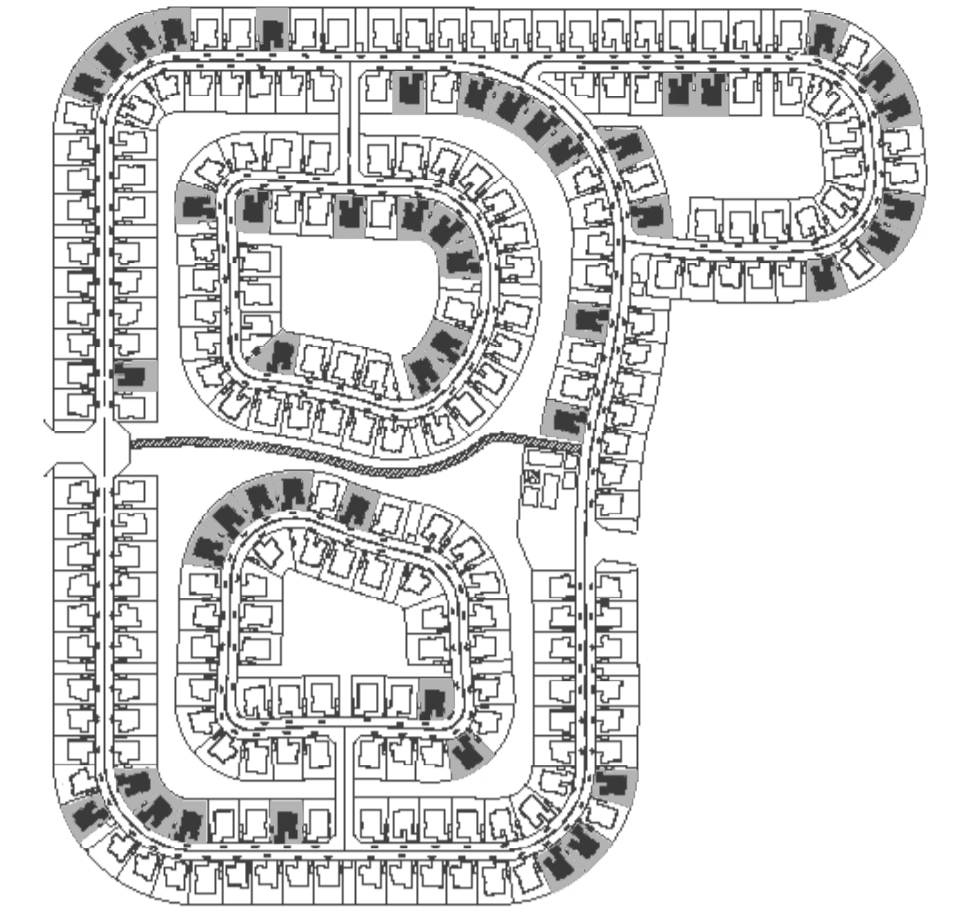

GROUND FLOOR



FIRST FLOOR



SECOND FLOOR

FLOOR PLAN 1. All dimensions are in imperial and metric, and measured from finish to finish excluding construction tolerances. 2. All materials, dimensions, and drawings are approximate only. 3. Information is subject to change without notice, at developer's absolute discretion. 4. Actual area may vary from the stated area. 5. Drawings not to scale. 6. All images used are for illustrative purposes only and do not represent the actual size, features, specifications, fittings, and furnishings. 7. The developer reserves the right to make revisions / alterations, at it's absolute discretion, without any liability whatsoever.



Farm Gardens 2

THE VALLEY

4 BEDROOM Oren

TOTAL AREA

SUITE AREA	4,691	SQFT	436	SQM
GARAGE AREA	755	SQFT	70	SQM
ENTRY/TERRACE AREA	64	SQFT	6	SQM
BALCONY AREA	1,132	SQFT	105	SQM
TOTAL AREA	6,642	SQFT	617	SQM

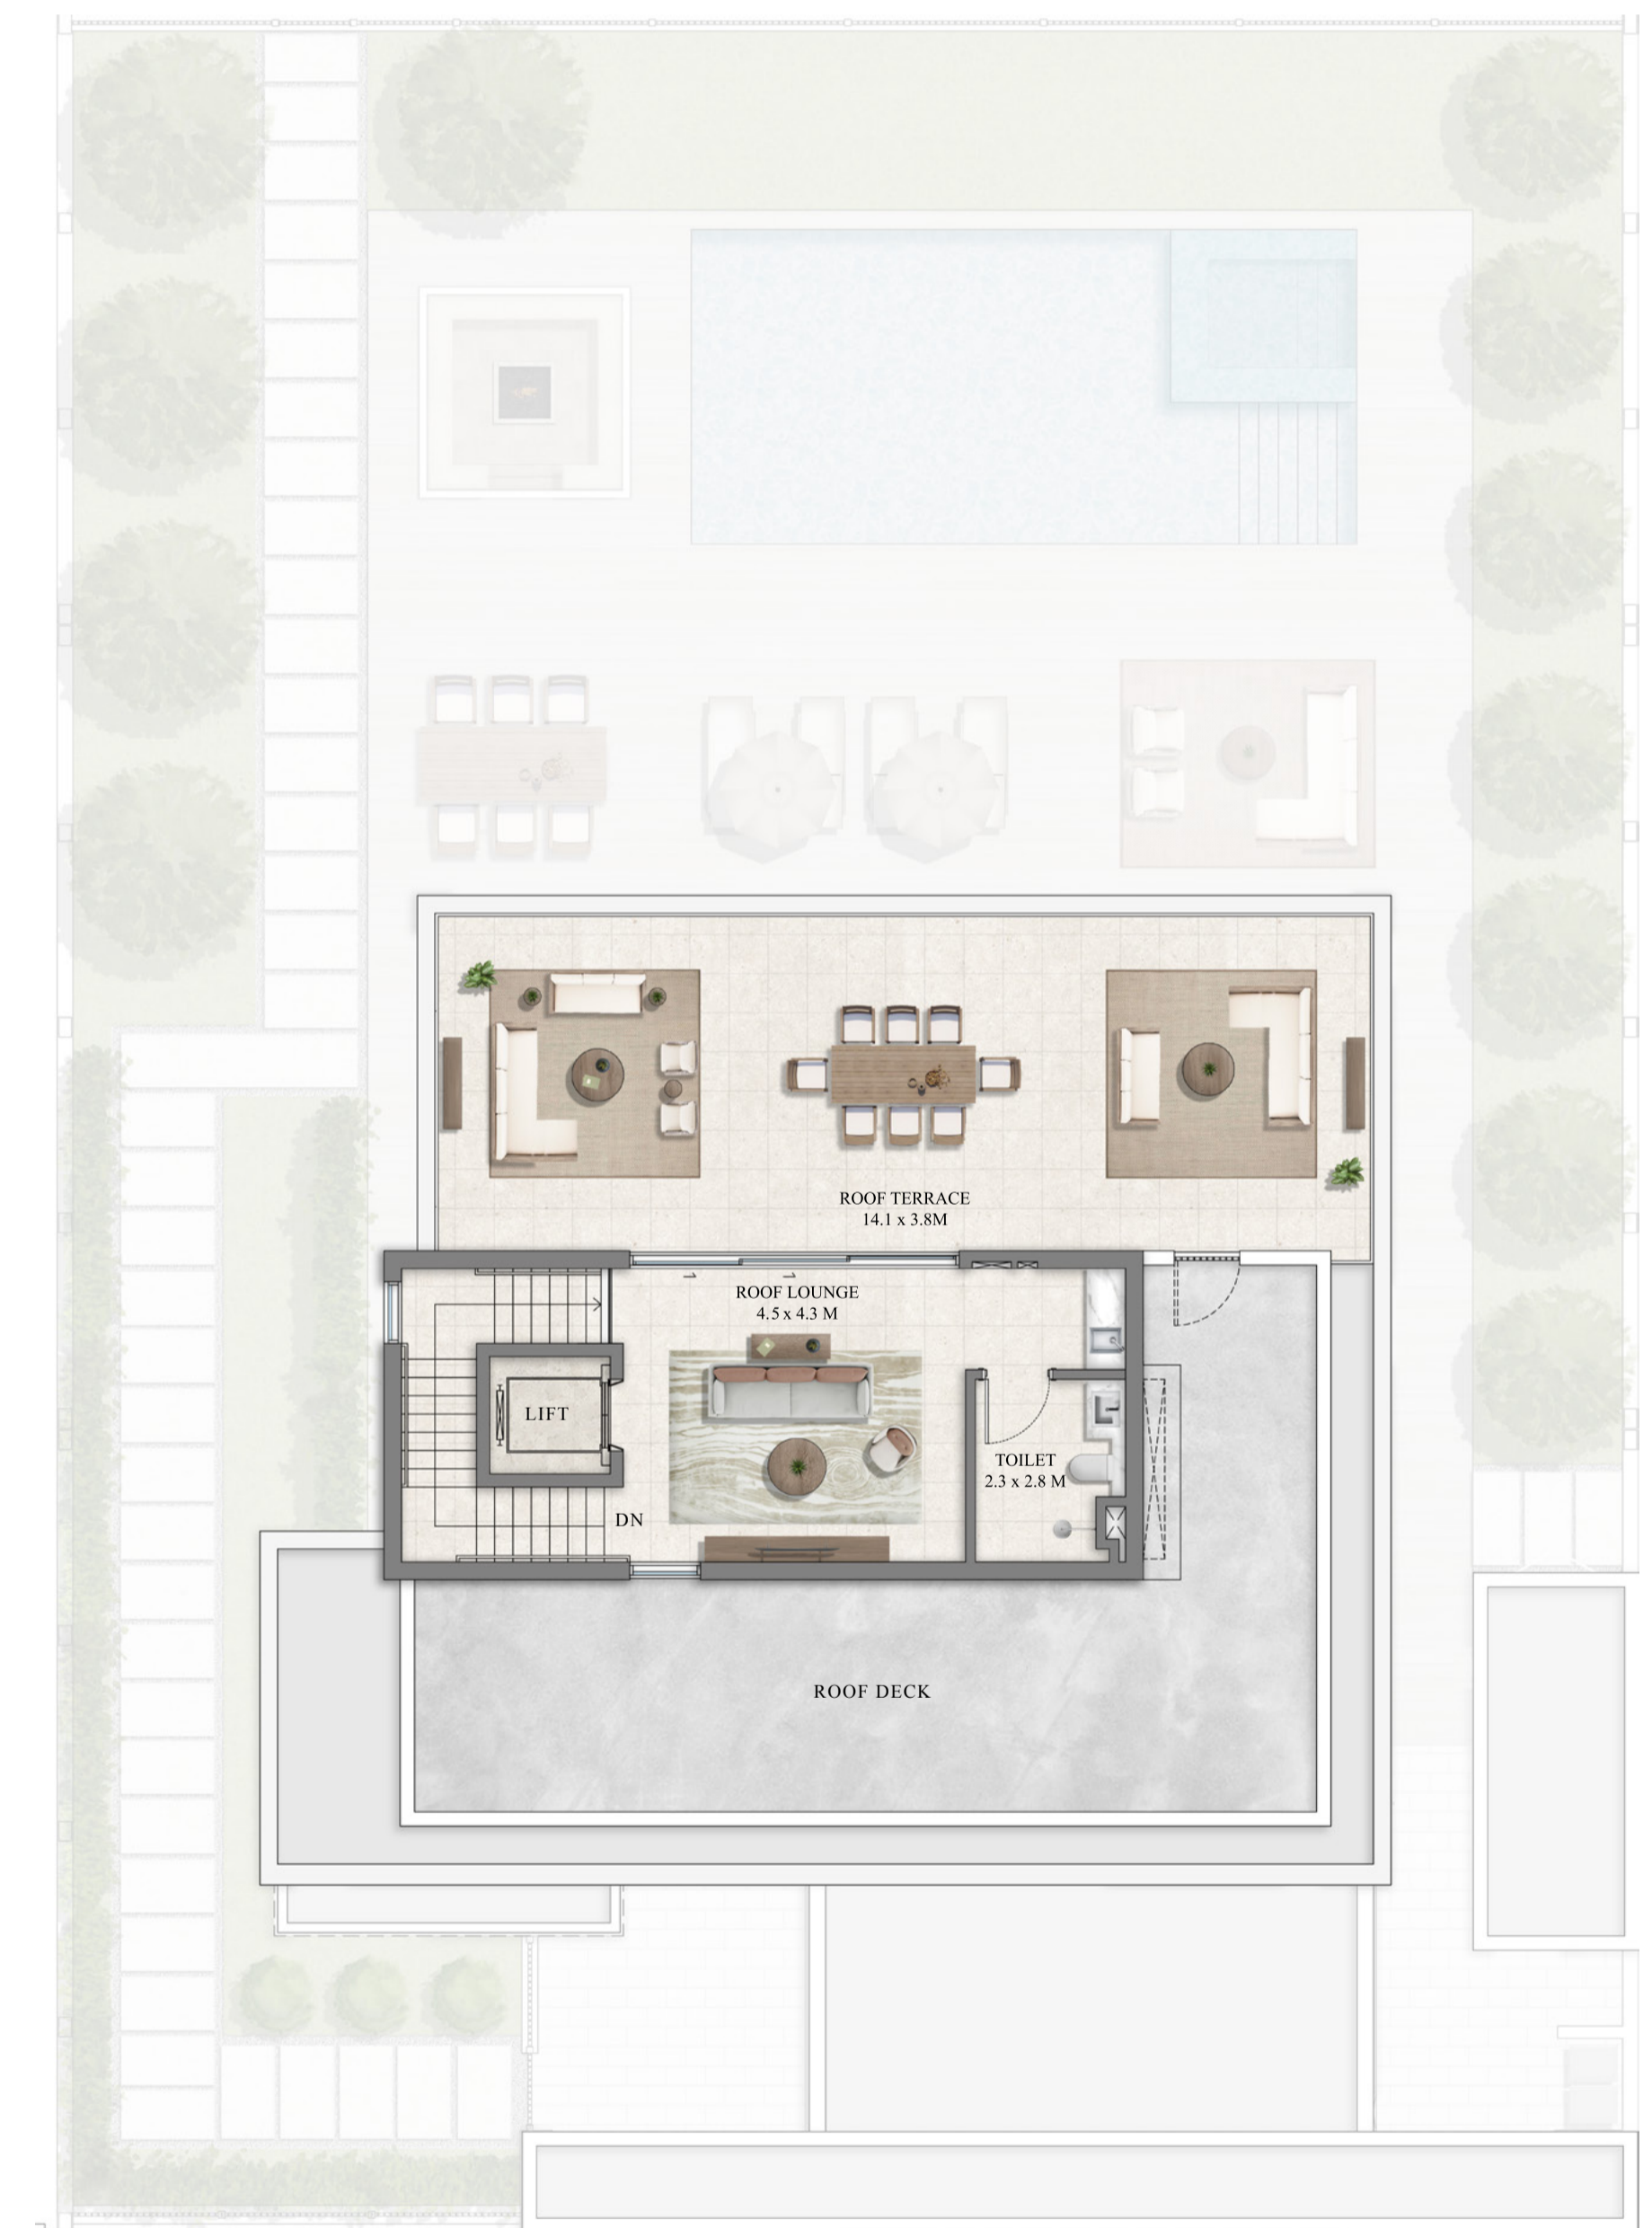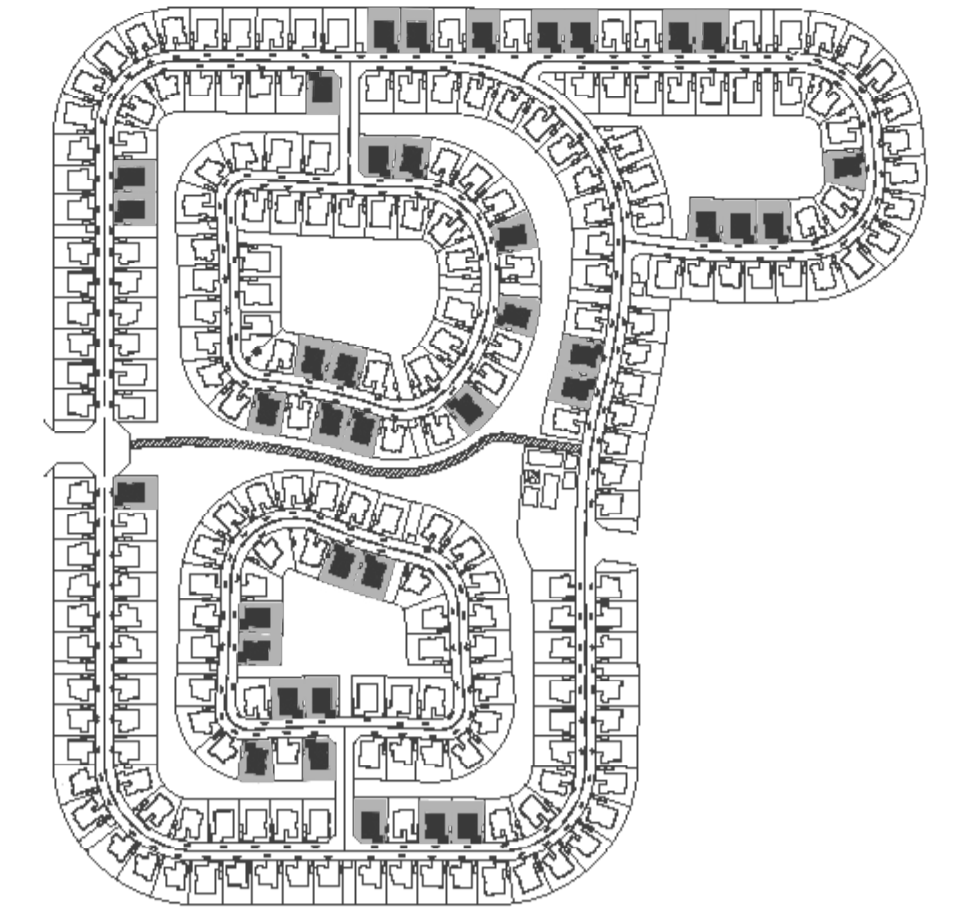

FLOOR PLAN 1. All dimensions are in imperial and metric, and measured from finish to finish excluding construction tolerances. 2. All materials, dimensions, and drawings are approximate only. 3. Information is subject to change without notice, at developer's absolute discretion. 4. Actual area may vary from the stated area. 5. Drawings not to scale. 6. All images used are for illustrative purposes only and do not represent the actual size, features, specifications, fittings, and furnishings. 7. The developer reserves the right to make revisions / alterations, at it's absolute discretion, without any liability whatsoever.


Farm Gardens 2

THE VALLEY

4 BEDROOM Oren - Mirror

TOTAL AREA

SUITE AREA	4,691	SQFT	436	SQM
GARAGE AREA	755	SQFT	70	SQM
ENTRY/TERRACE AREA	64	SQFT	6	SQM
BALCONY AREA	1,132	SQFT	105	SQM
TOTAL AREA	6,642	SQFT	617	SQM

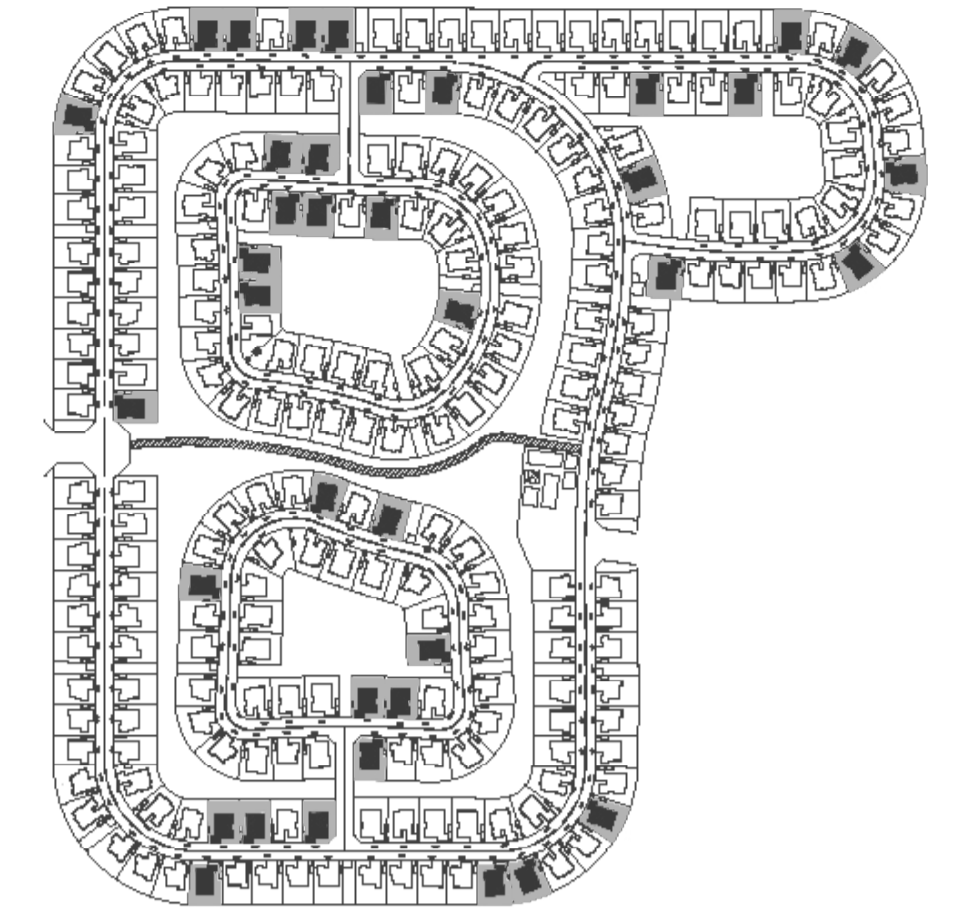

GROUND FLOOR



FIRST FLOOR



SECOND FLOOR

FLOOR PLAN 1. All dimensions are in imperial and metric, and measured from finish to finish excluding construction tolerances. 2. All materials, dimensions, and drawings are approximate only. 3. Information is subject to change without notice, at developer's absolute discretion. 4. Actual area may vary from the stated area. 5. Drawings not to scale. 6. All images used are for illustrative purposes only and do not represent the actual size, features, specifications, fittings, and furnishings. 7. The developer reserves the right to make revisions / alterations, at its absolute discretion, without any liability whatsoever.


Farm Gardens 2

THE VALLEY

5 BEDROOM Horizon

TOTAL AREA


SUITE AREA	6,121	SQFT	569	SQM
GARAGE AREA	752	SQFT	70	SQM
BALCONY AREA	1,093	SQFT	102	SQM
TOTAL AREA	7,966	SQFT	740	SQM

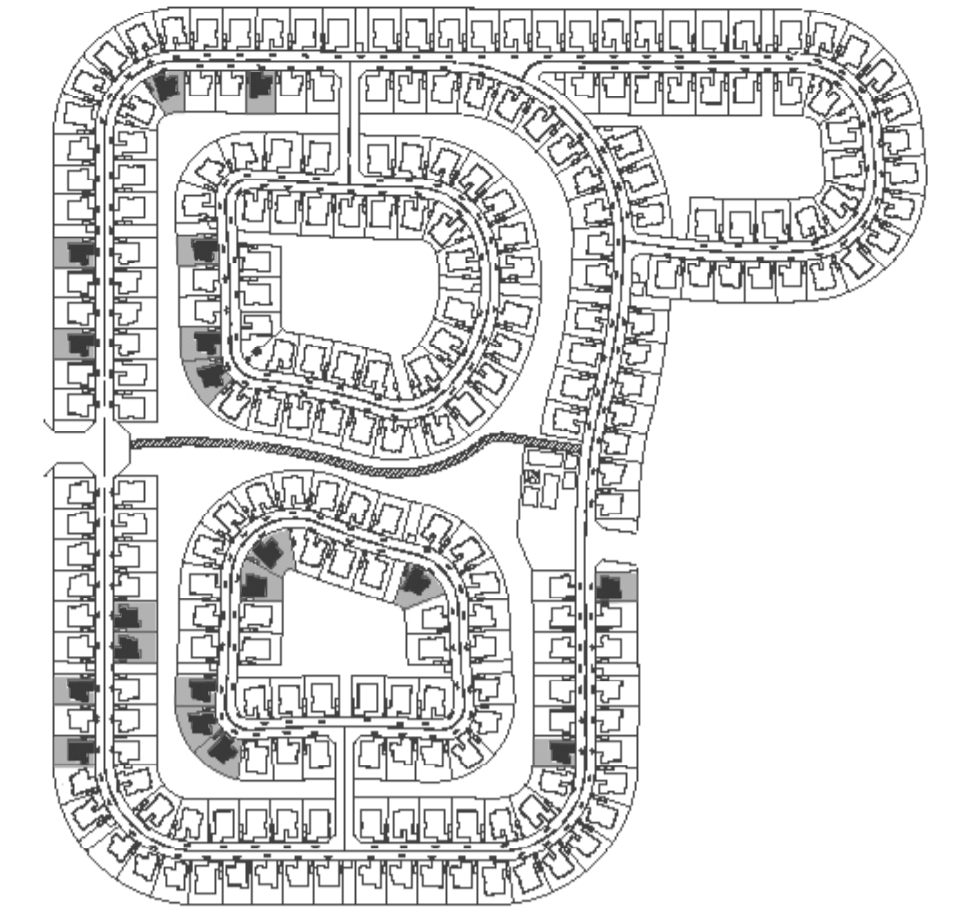

GROUND FLOOR



FIRST FLOOR

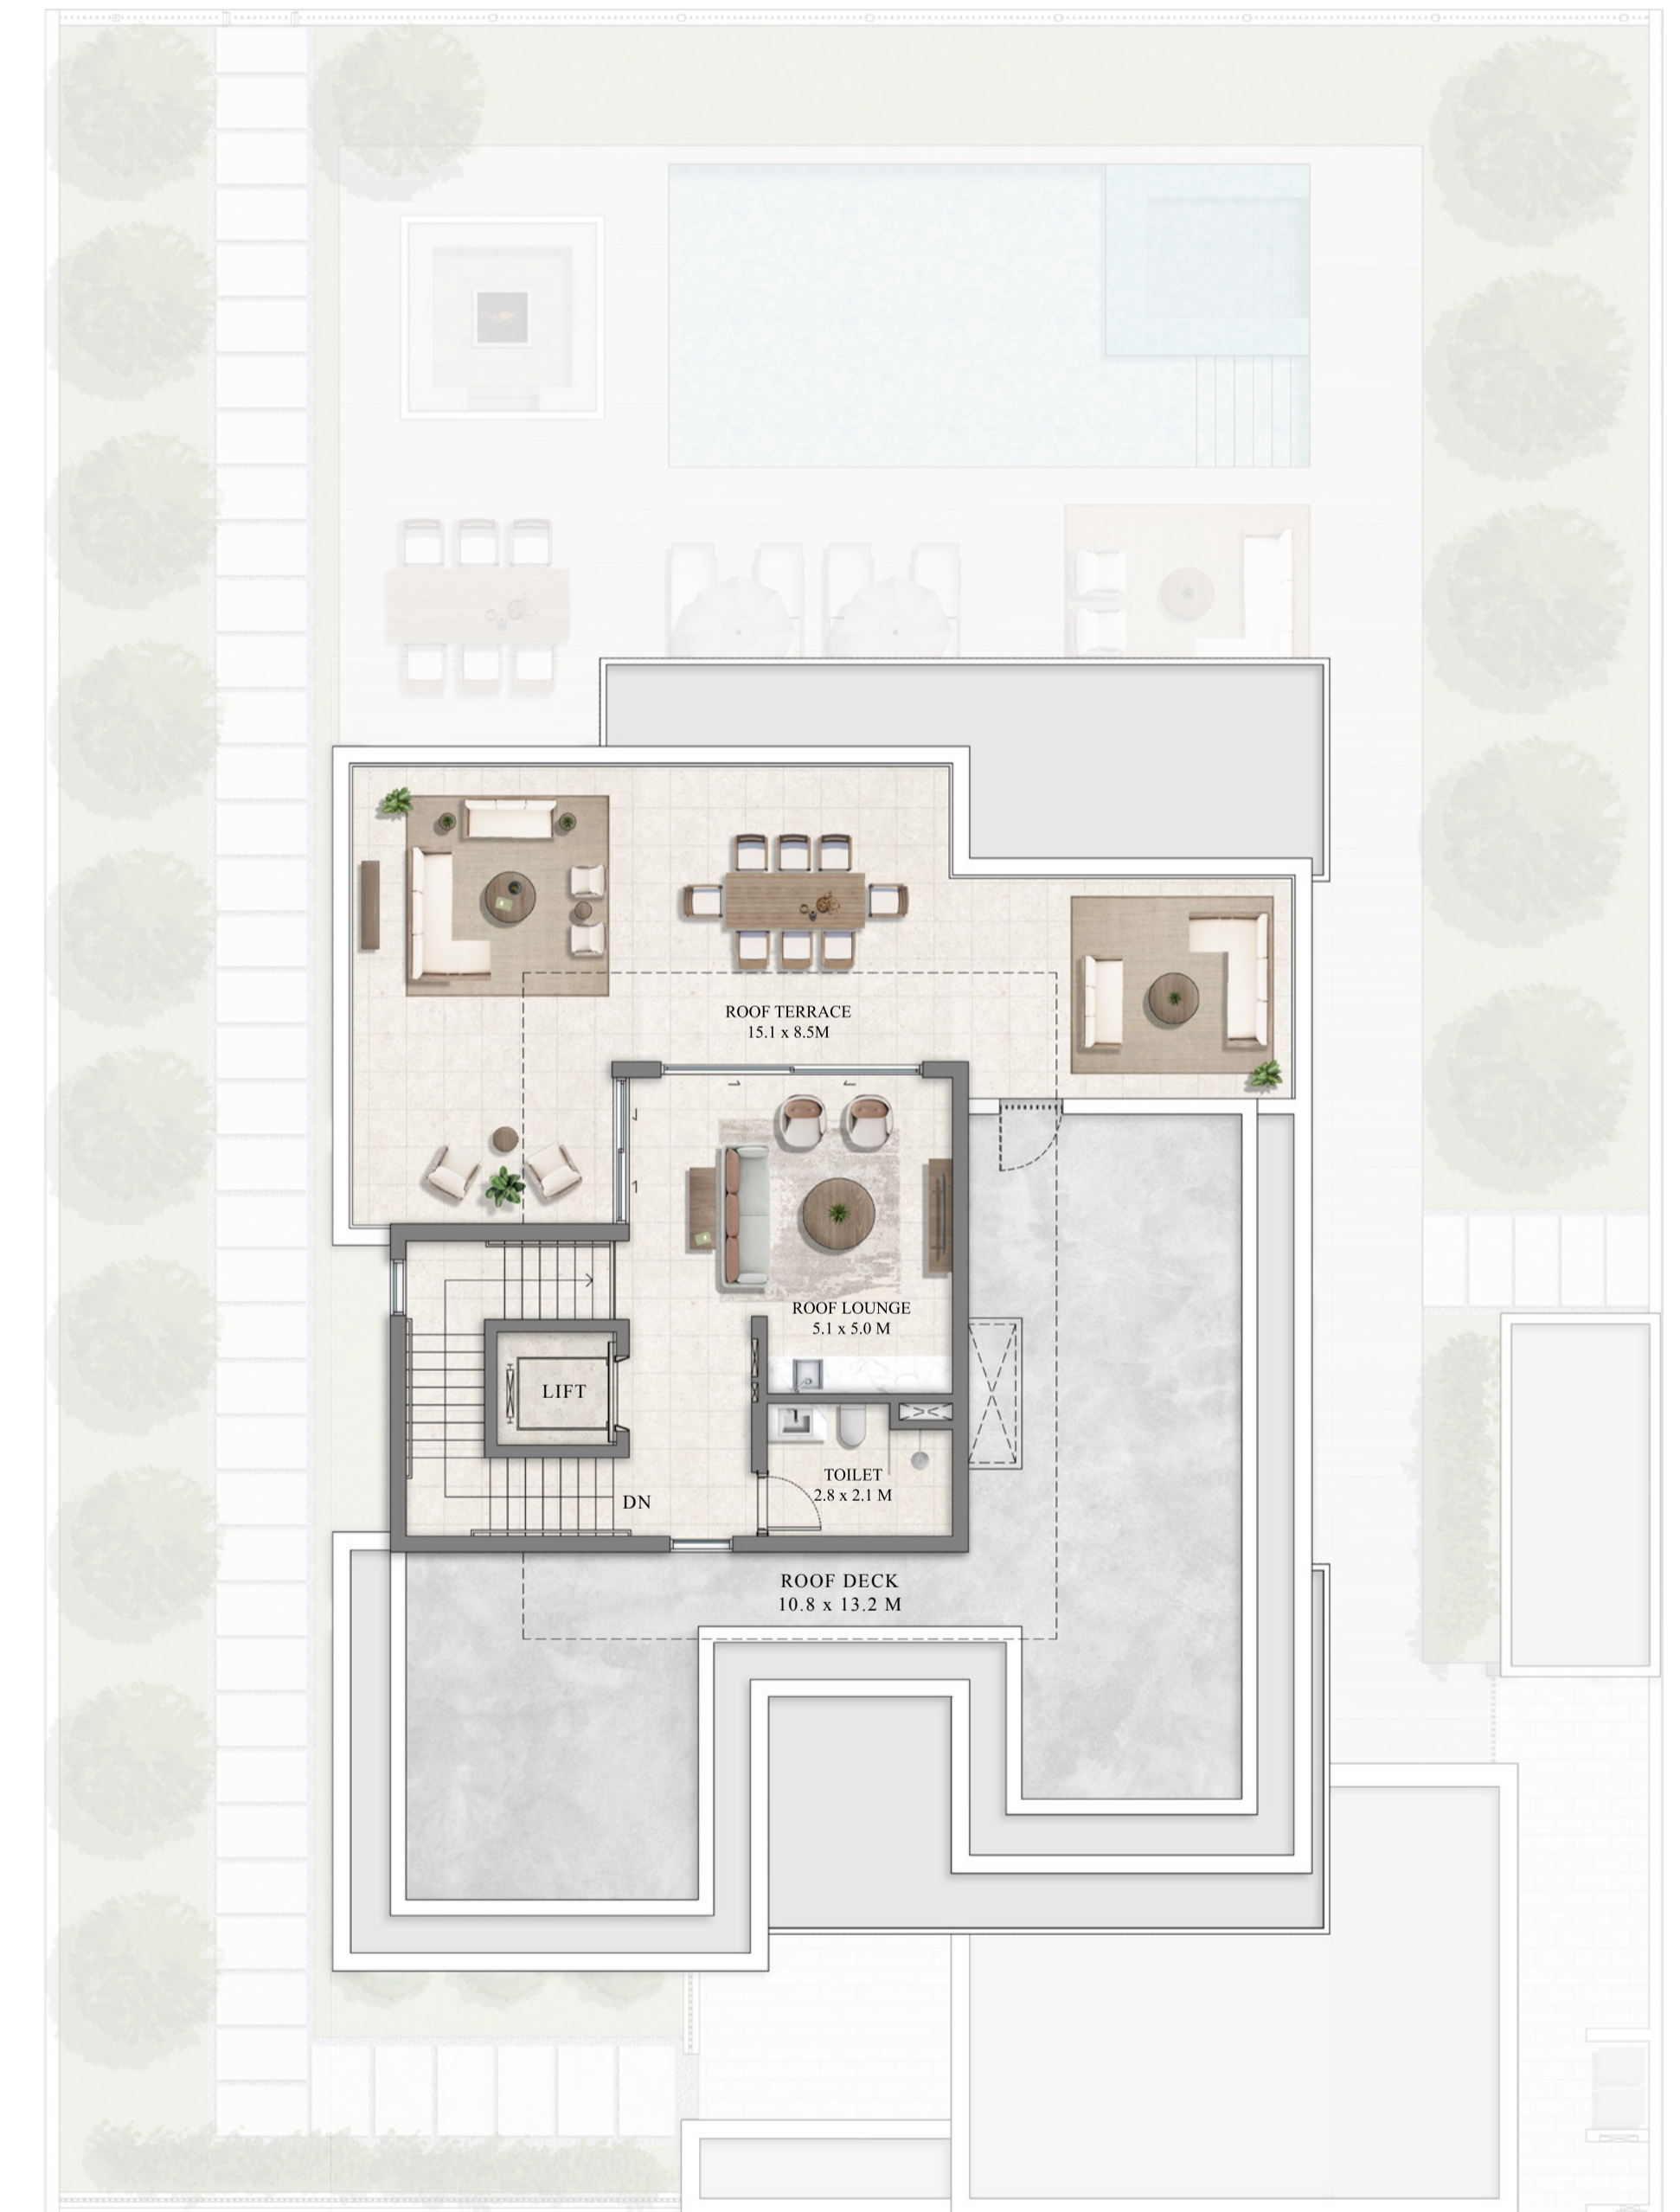

SECOND FLOOR

FLOOR PLAN 1. All dimensions are in imperial and metric, and measured from finish to finish excluding construction tolerances. 2. All materials, dimensions, and drawings are approximate only. 3. Information is subject to change without notice, at developer's absolute discretion. 4. Actual area may vary from the stated area. 5. Drawings not to scale. 6. All images used are for illustrative purposes only and do not represent the actual size, features, specifications, fittings, and furnishings. 7. The developer reserves the right to make revisions / alterations, at it's absolute discretion, without any liability whatsoever.


Farm Gardens 2

THE VALLEY

5 BEDROOM Horizon - Mirror

TOTAL AREA

SUITE AREA	6,121	SQFT	569	SQM
GARAGE AREA	752	SQFT	70	SQM
BALCONY AREA	1,093	SQFT	102	SQM
TOTAL AREA	7,966	SQFT	740	SQM

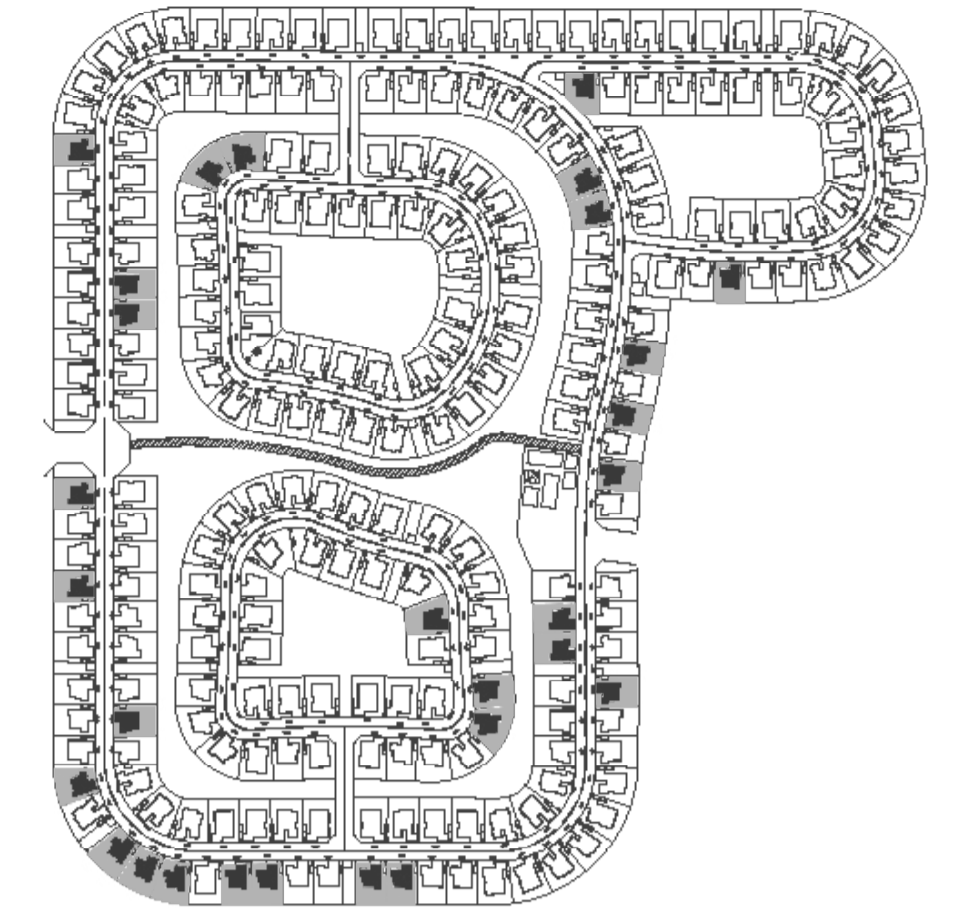

GROUND FLOOR



FIRST FLOOR



SECOND FLOOR

FLOOR PLAN 1. All dimensions are in imperial and metric, and measured from finish to finish excluding construction tolerances. 2. All materials, dimensions, and drawings are approximate only. 3. Information is subject to change without notice, at developer's absolute discretion. 4. Actual area may vary from the stated area. 5. Drawings not to scale. 6. All images used are for illustrative purposes only and do not represent the actual size, features, specifications, fittings, and furnishings. 7. The developer reserves the right to make revisions / alterations, at it's absolute discretion, without any liability whatsoever.


Farm Gardens 2

THE VALLEY

5 BEDROOM Oren

TOTAL AREA


SUITE AREA	6,141	SQFT	570	SQM
GARAGE AREA	764	SQFT	71	SQM
BALCONY AREA	1,169	SQFT	109	SQM
TOTAL AREA	8,074	SQFT	750	SQM

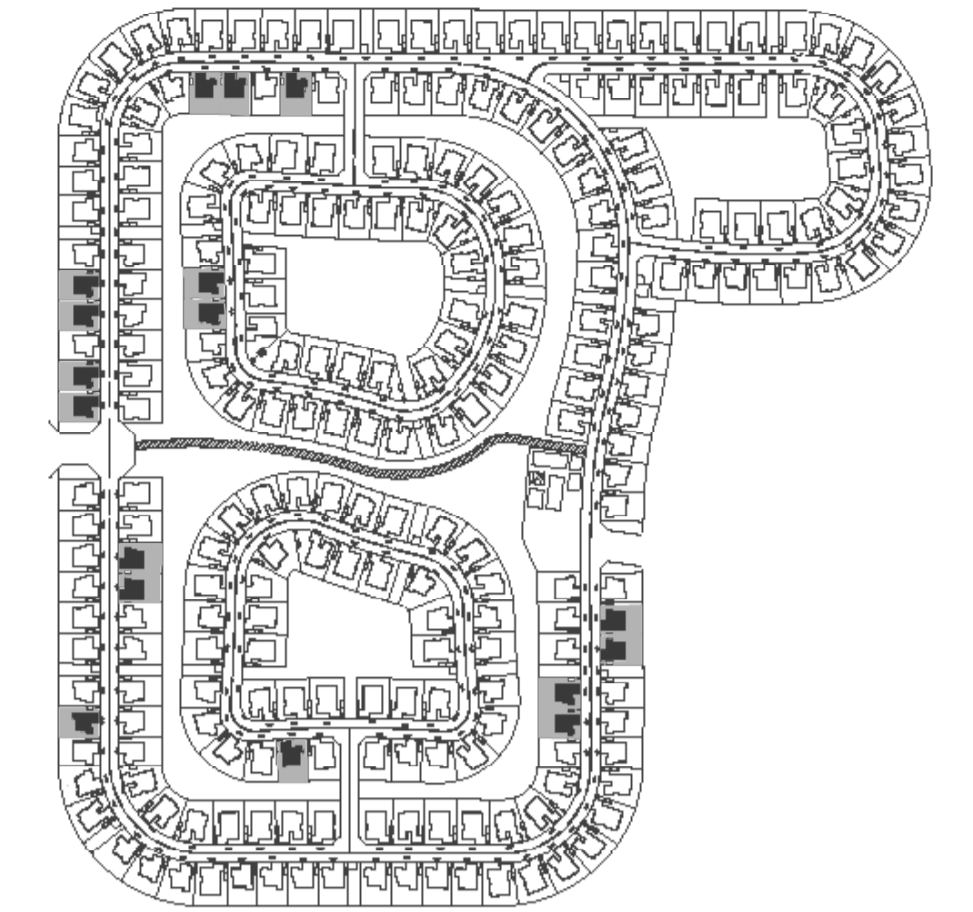

GROUND FLOOR



FIRST FLOOR

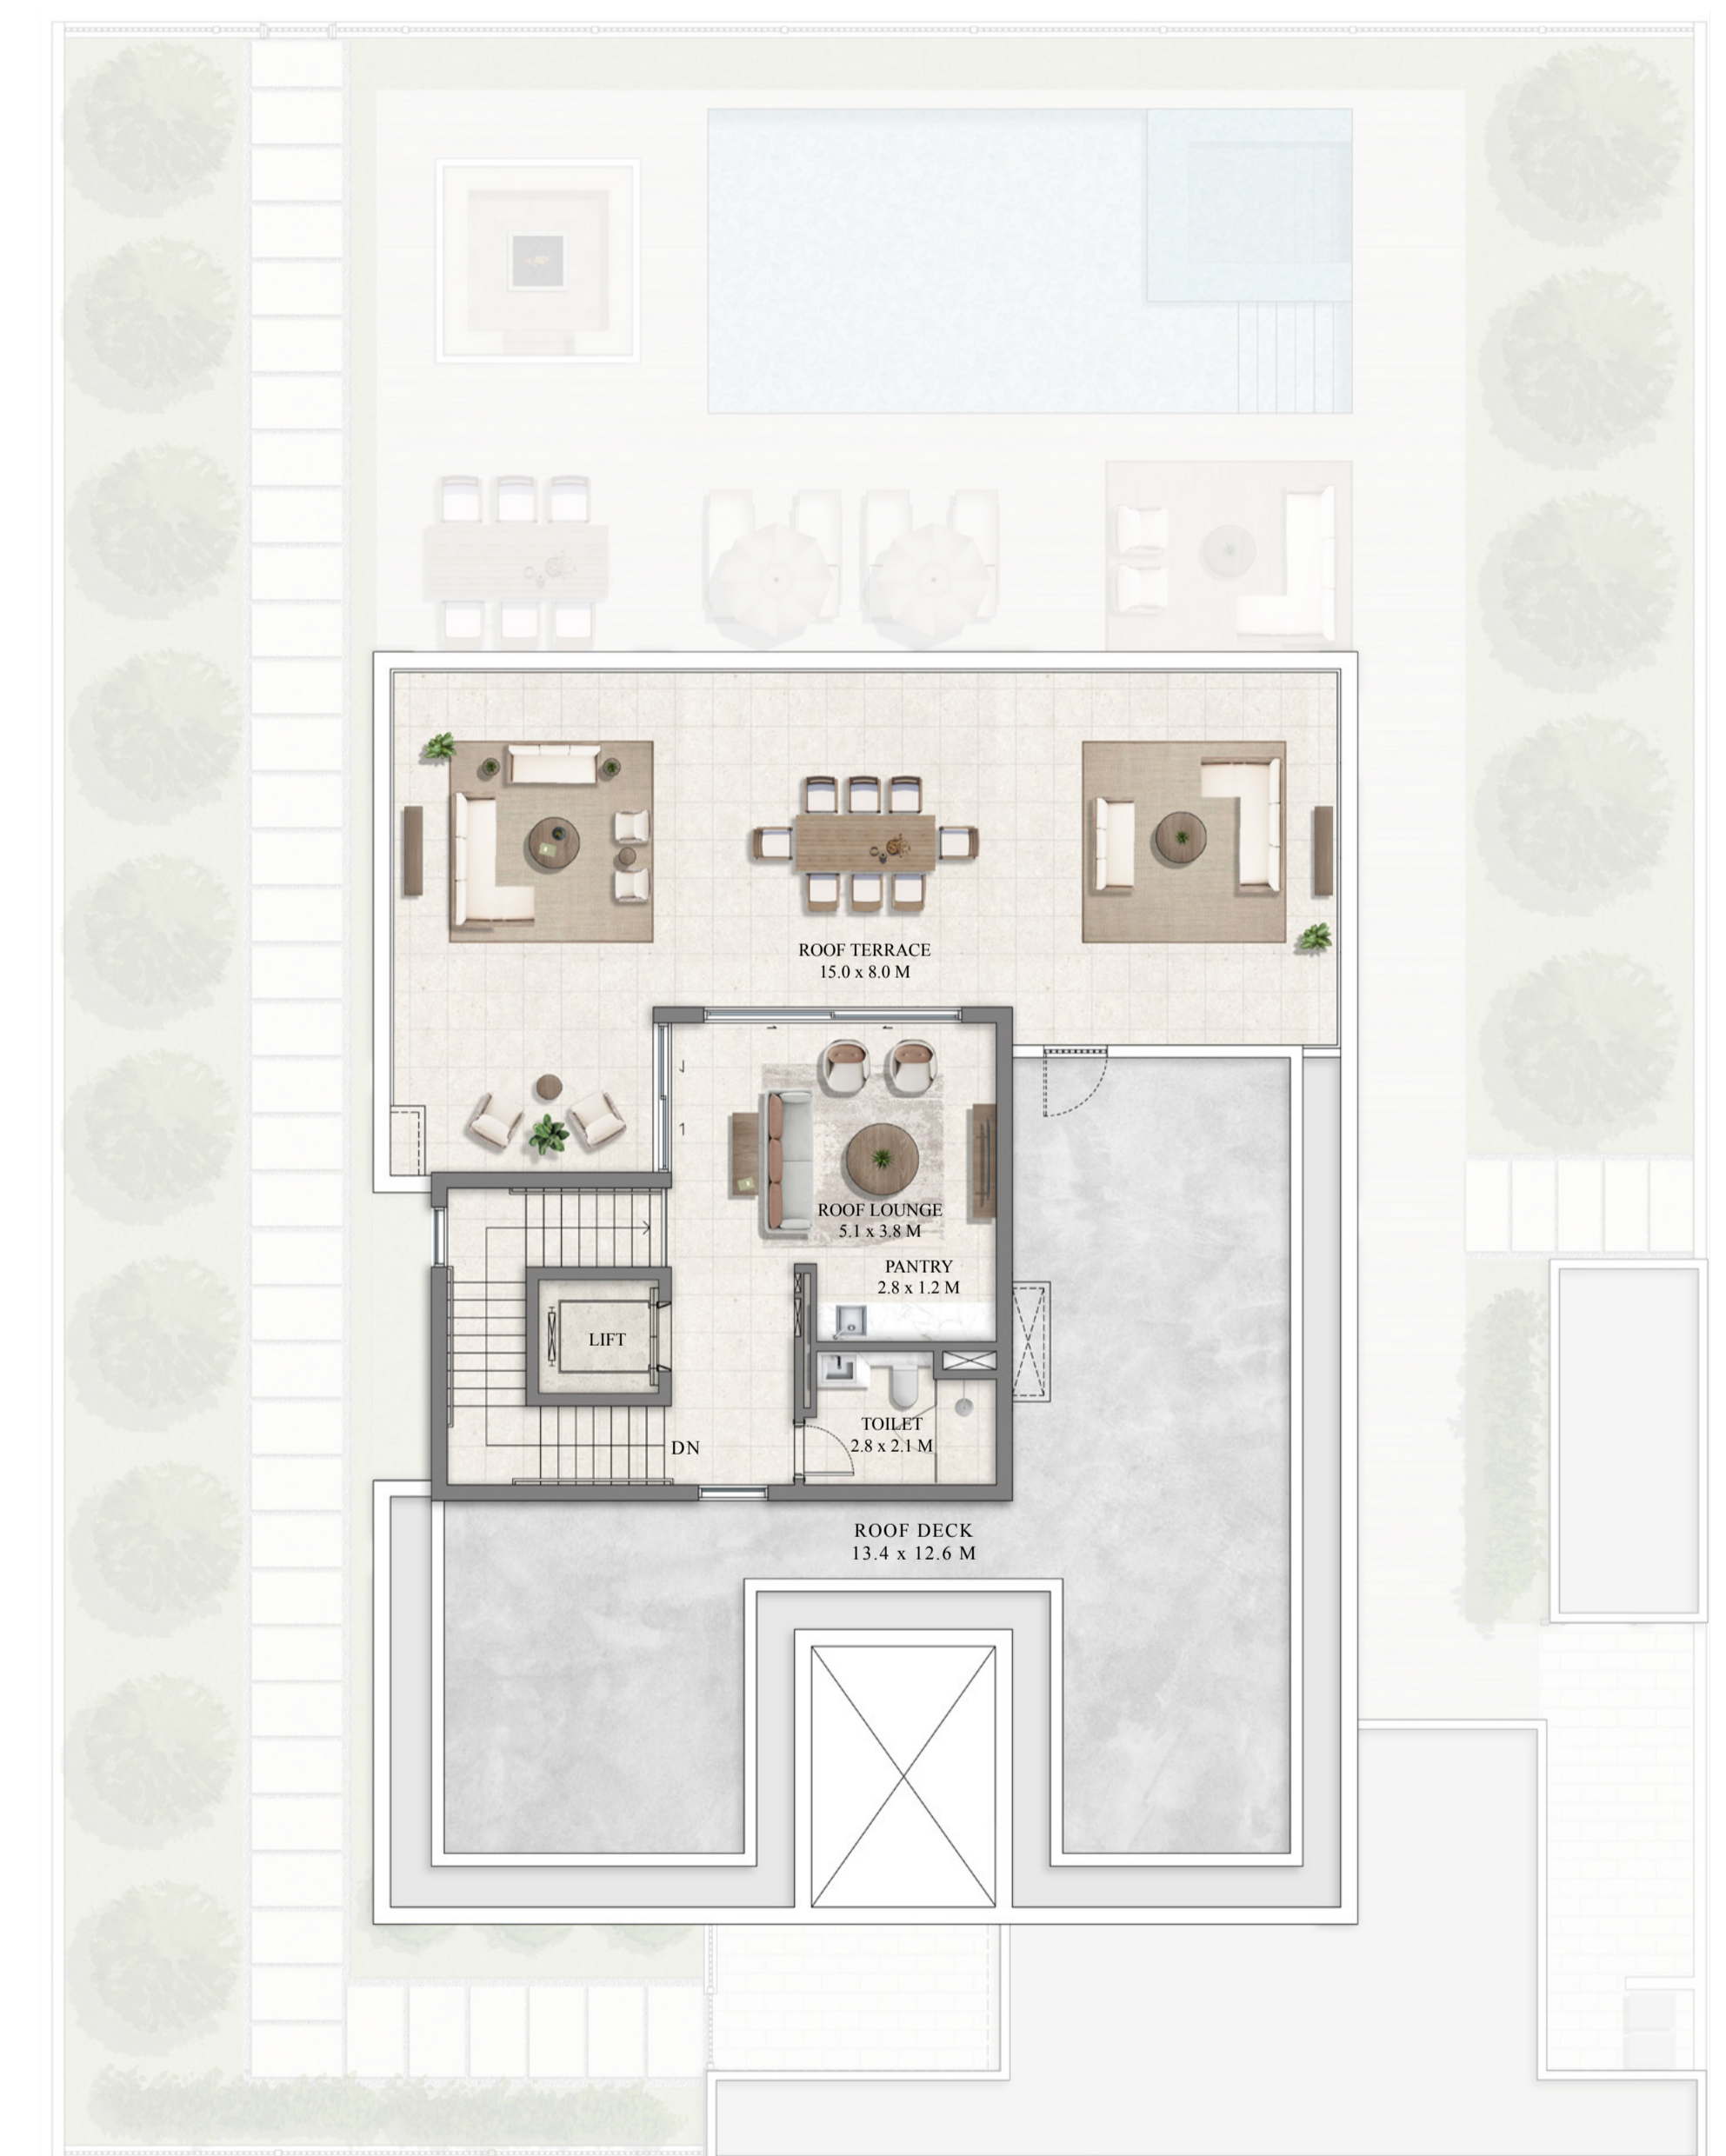

SECOND FLOOR

FLOOR PLAN 1. All dimensions are in imperial and metric, and measured from finish to finish excluding construction tolerances. 2. All materials, dimensions, and drawings are approximate only. 3. Information is subject to change without notice, at developer's absolute discretion. 4. Actual area may vary from the stated area. 5. Drawings not to scale. 6. All images used are for illustrative purposes only and do not represent the actual size, features, specifications, fittings, and furnishings. 7. The developer reserves the right to make revisions / alterations, at its absolute discretion, without any liability whatsoever.

